


**ACCESS GATE  
SIDE ELEVATION**

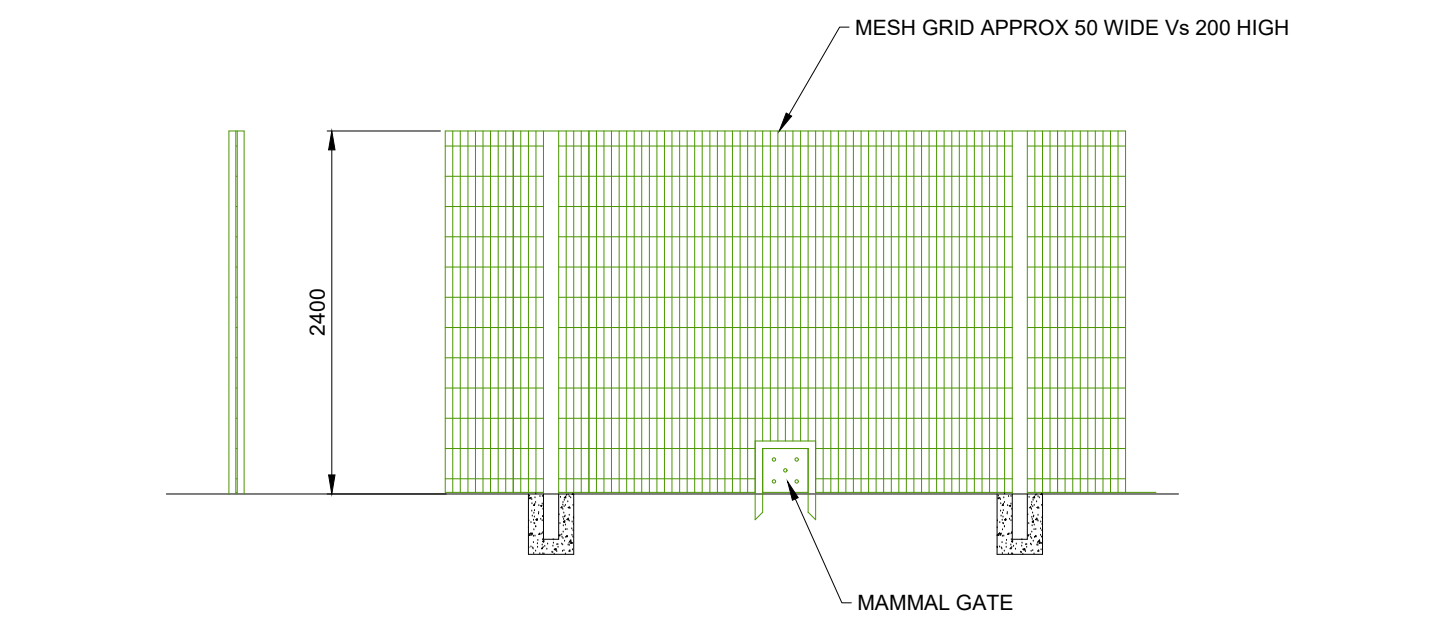

**SECURITY FENCE  
END ELEVATION**

**SECURITY FENCE SIDE  
ELEVATION**

**NOTES**

1. ALL DIMENSION ARE IN MILLIMETERS UNLESS OTHERWISE STATED.
2. ALL DIMENSIONS ARE MAXIMUM ANTICIPATED AND SUBJECT TO DETAILED DESIGN.
3. SUITABLE SAFETY SIGNAGE TO BE INSTALLED ON GATES.

1	FG	NM	ML	2023-10-16	First Issue
ISSUE	DRAWN	CHKD	APPD	DATE	REVISION NOTES
PURPOSE					COORDINATES
PERMITTING					
SCALE				1:50	DATUM
LAYOUT DRAWING				@A3	N/A
N/A				T-LAYOUT NO	N/A
PROJECT TITLE					
BOXTED SOLAR					
DRAWING TITLE					
FIGURE 9					
TYPICAL SECURITY FENCE DETAIL					
----					
RES DRAWING NUMBER					REV
04806-RES-SEC-DR-PT-001					1

THIS DRAWING IS THE PROPERTY OF RENEWABLE ENERGY SYSTEMS LIMITED AND NO REPRODUCTION MAY BE MADE IN WHOLE OR IN PART WITHOUT PERMISSION



BEAUFORT COURT,  
EGG FARM LANE,  
KINGS LANGLEY,  
HERTS WD4 8LR, UK  
TEL +44 (0) 1923 299200  
WWW.RES-GROUP.COM