

NOTES

1. ALL DIMENSIONS ARE MAXIMUM ANTICIPATED AND SUBJECT TO DETAILED DESIGN.
2. ROOM & DOOR POSITIONS ARE INDICATIVE AND SUBJECT TO DETAILED DESIGN.
3. APPROXIMATE FINISHED FLOOR LEVEL 300mm ABOVE EXISTING GROUND.
4. LAYOUT ORIENTATION IS INDICATIVE AND SUBJECT TO DETAILED DESIGN.
5. BATTERY STORAGE UNIT WILL NOT BE GREEN BUT WILL BE WHITE / LIGHT GRAY COLOUR.

SHEET 1 OF 2

2	FG	NM	NM	2023-10-26	Fence updated to wire mesh
1	FG	NM	ML	2023-10-18	First Issue
ISSUE	DRAWN	CHKD	APPD	DATE	REVISION NOTES

PURPOSE	COORDINATES
PERMITTING	N/A
SCALE	DATUM
1:100 @A3	N/A
LAYOUT DRAWING	T-LAYOUT NO
N/A	N/A

PROJECT TITLE
BOXTED SOLAR

DRAWING TITLE
**FIGURE 12
TYPICAL INVERTER SUBSTATION
AND STORAGE LAYOUT**


RES DRAWING NUMBER	REV
04806-RES-SOL-DR-PT-002	2

THIS DRAWING IS THE PROPERTY OF RENEWABLE ENERGY SYSTEMS LIMITED AND NO REPRODUCTION MAY BE MADE IN WHOLE OR IN PART WITHOUT PERMISSION




BEAUFORT COURT,
EGG FARM LANE,
KINGS LANGLEY,
HERTS WD4 8LR, UK
TEL +44 (0) 1923 299200
WWW.RES-GROUP.COM


PLAN

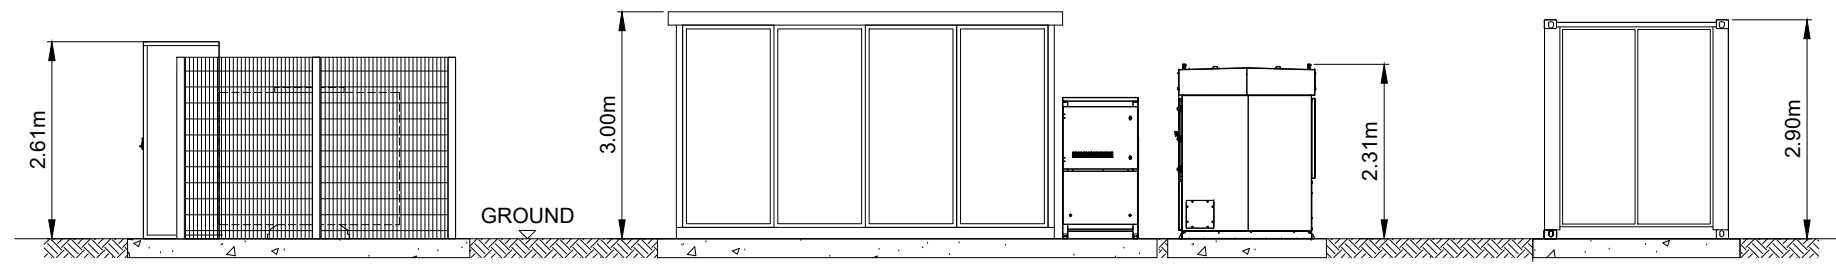


ELEVATION 'A'

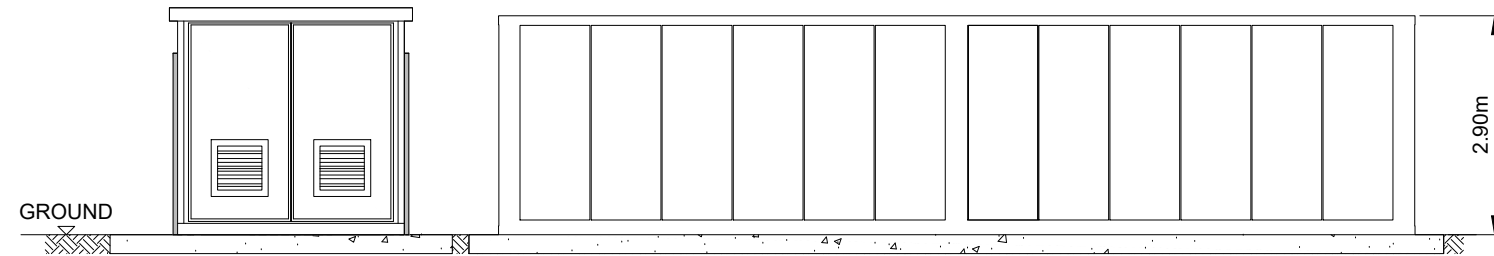

ELEVATION 'B'

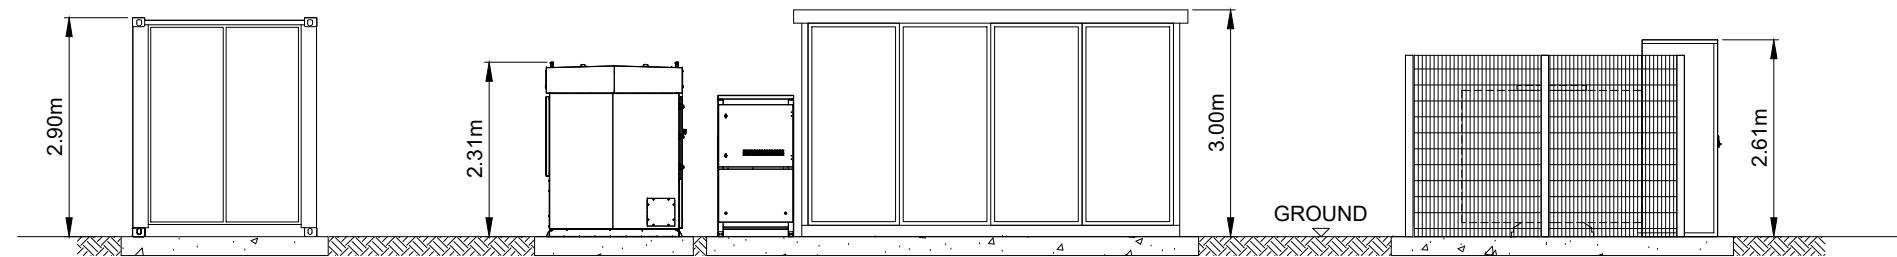

ELEVATION 'C'

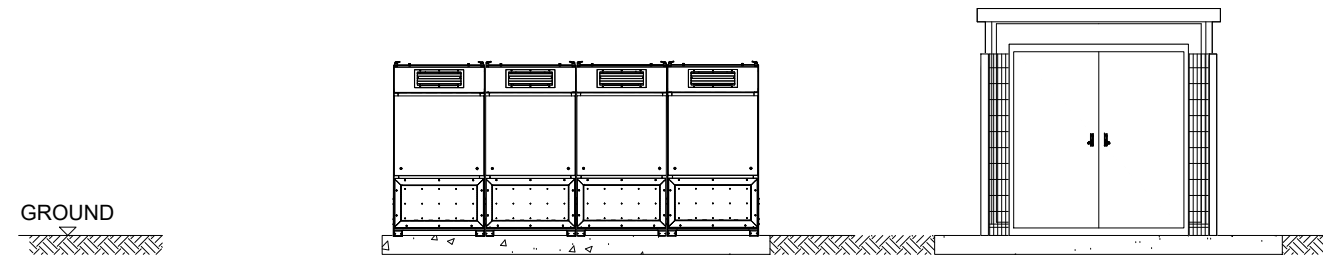

ELEVATION 'D'

NOTES

1. ALL DIMENSIONS ARE MAXIMUM ANTICIPATED AND SUBJECT TO DETAILED DESIGN.
2. ROOM & DOOR POSITIONS ARE INDICATIVE AND SUBJECT TO DETAILED DESIGN.
3. APPROXIMATE FINISHED FLOOR LEVEL 300mm ABOVE EXISTING GROUND.
4. LAYOUT ORIENTATION IS INDICATIVE AND SUBJECT TO DETAILED DESIGN.
5. BATTERY STORAGE UNIT WILL NOT BE GREEN BUT WILL BE WHITE / LIGHT GRAY COLOUR.

SHEET 2 OF 2

2	FG	NM	NM	2023-10-26	Fence updated to wire mesh
1	FG	NM	ML	2023-10-18	First Issue
ISSUE	DRAWN	CHKD	APPD	DATE	REVISION NOTES

PURPOSE	COORDINATES
PERMITTING	N/A
SCALE	DATUM
1:100 @A3	N/A
LAYOUT DRAWING	T-LAYOUT NO
N/A	N/A

PROJECT TITLE
BOXTED SOLAR

DRAWING TITLE
**FIGURE 12
TYPICAL INVERTER SUBSTATION
AND STORAGE LAYOUT**

RES DRAWING NUMBER	REV
04806-RES-SOL-DR-PT-002	2

THIS DRAWING IS THE PROPERTY OF RENEWABLE ENERGY SYSTEMS LIMITED AND NO REPRODUCTION MAY BE MADE IN WHOLE OR IN PART WITHOUT PERMISSION



BEAUFORT COURT,
EGG FARM LANE,
KINGS LANGLEY,
HERTS WD4 8LR, UK
TEL +44 (0) 1923 299200
WWW.RES-GROUP.COM