



NOTES:


1. ALL DIMENSIONS ARE TYPICAL AND SUBJECT TO DETAILED DESIGN UNLESS OTHERWISE STATED.
2. LOCATION OF DOORS IS INDICATIVE ONLY. ACCESS TO BATTERIES MAY BE EXTERNAL FROM SIDE DOORS.
3. APPROXIMATE FINISHED FLOOR LEVEL 300mm ABOVE EXISTING GROUND.
4. BATTERY CONTAINER FOUNDATIONS ARE INDICATIVE ONLY AND SUBJECT TO DETAILED DESIGN.
5. BATTERY STORAGE UNIT WILL NOT BE GREEN BUT WILL BE WHITE / LIGHT GRAY COLOUR.

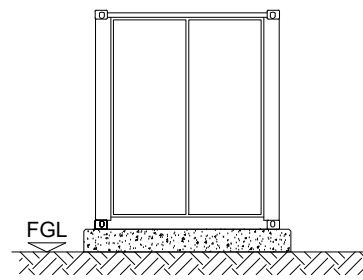


ELEVATION C
SCALE 1:100

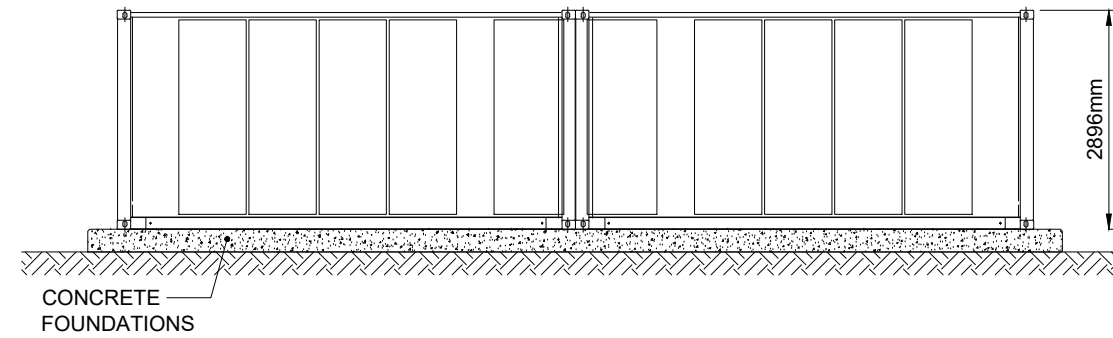

ELEVATION A
SCALE 1:100

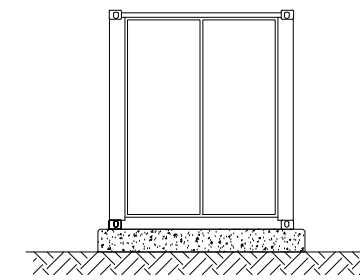

ELEVATION B
SCALE 1:100

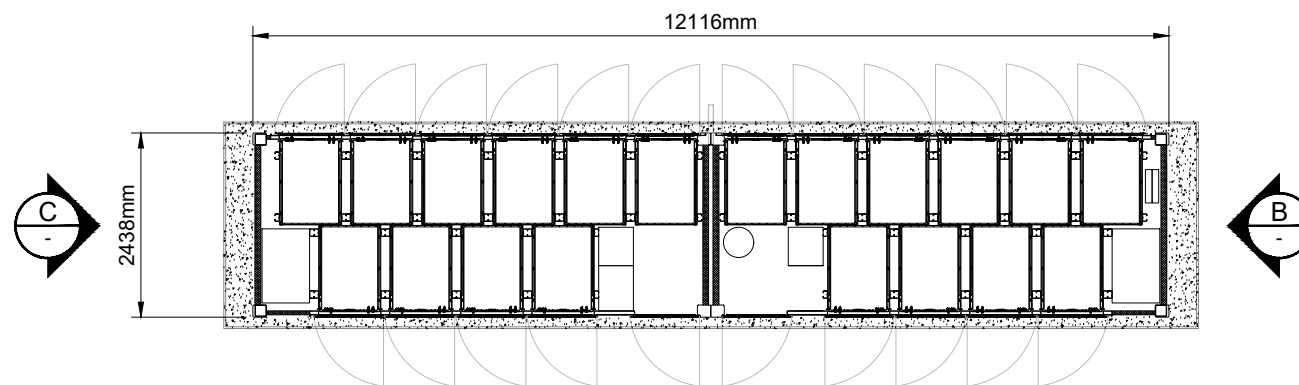

PLAN
SCALE 1:100

1	FG	JM	ML	2023-10-17	First Issue
ISSUE	DRAWN	CHKD	APPD	DATE	REVISION NOTES
PURPOSE					COORDINATES
PERMITTING					N/A
SCALE				DATUM	N/A
1:100 @A3				T-LAYOUT NO	N/A
LAYOUT DRAWING					N/A
PROJECT TITLE					BOXTED SOLAR

DRAWING TITLE
FIGURE 14
BATTERY STORAGE ENLCOSURE

RES DRAWING NUMBER	REV
04806-RES-BAT-DR-PT-001	1

THIS DRAWING IS THE PROPERTY OF RENEWABLE ENERGY SYSTEMS LIMITED AND NO REPRODUCTION MAY BE MADE IN WHOLE OR IN PART WITHOUT PERMISSION



BEAUFORT COURT,
EGG FARM LANE,
KINGS LANGLEY,
HERTS WD4 8LR, UK
TEL +44 (0) 1923 299200
WWW.RES-GROUP.COM