


NOTES:

- ROOM DESCRIPTIONS, DIMENSIONS, LAYOUTS, AND POSITIONS OF DOORS, GATES, INTERNAL WALLS ARE INDICATIVE ONLY AND ARE SUBJECT TO DETAILED DESIGN & GRID COMPANY REQUIREMENTS.
- EXTERNAL FINISH TO BE AGREED WITH LOCAL AUTHORITY.
- SUITABLE SAFETY SIGNAGE FOR HV ELECTRICAL INSTALLATION TO BE INSTALLED ON DOORS.
- SUBSTATION DESIGN SUBJECT TO DISTRIBUTION NETWORK OPERATOR REQUIREMENTS.
- FOUNDATION SOLUTION INCLUDING HEIGHTS SUBJECT TO DETAILED DESIGN.
- MAXIMUM FINISHED FLOOR LEVELS AND MAXIMUM HEIGHT SPECIFIED IN PLANNING APPLICATION DOCUMENTS.
- DRAWING BASED ON 04806-RES-SUB-DR-EE-001.

KEY:

- SURFACE FINISH TO COMPRISE EITHER COMPACTED TYPE 1 OR SINGLE SIZED CRUSHED ROCK.
- TRACK SURFACE FINISH TO COMPRISE COMPACTED TYPE 1

SHEET 1 OF 9

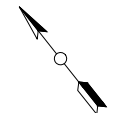

2	FG	NM	ML	2023-10-20	Fence updated in elevations (wire mesh)
1	FG	NM	ML	2023-10-17	First Issue
ISSUE	DRAWN	CHKD	APPD	DATE	REVISION NOTES

PURPOSE	PERMITTING	COORDINATES	N/A
SCALE	1:150 @A3	DATUM	N/A
LAYOUT DRAWING	N/A	T-LAYOUT NO	N/A


PROJECT TITLE
BOXTED SOLAR

DRAWING TITLE
FIGURE 16
CLIENT/DNO SUBSTATION
PLAN AND ELEVATION

RES DRAWING NUMBER	04806-RES-SUB-DR-PT-002	REV	2
---------------------------	-------------------------	------------	---

THIS DRAWING IS THE PROPERTY OF RENEWABLE ENERGY SYSTEMS LIMITED AND NO REPRODUCTION MAY BE MADE IN WHOLE OR IN PART WITHOUT PERMISSION

BEAUFORT COURT,
EGG FARM LANE,
KINGS LANGLEY,
HERTS WD4 8LR. UK
TEL +44 (0) 1923 299200
WWW.RES-GROUP.COM

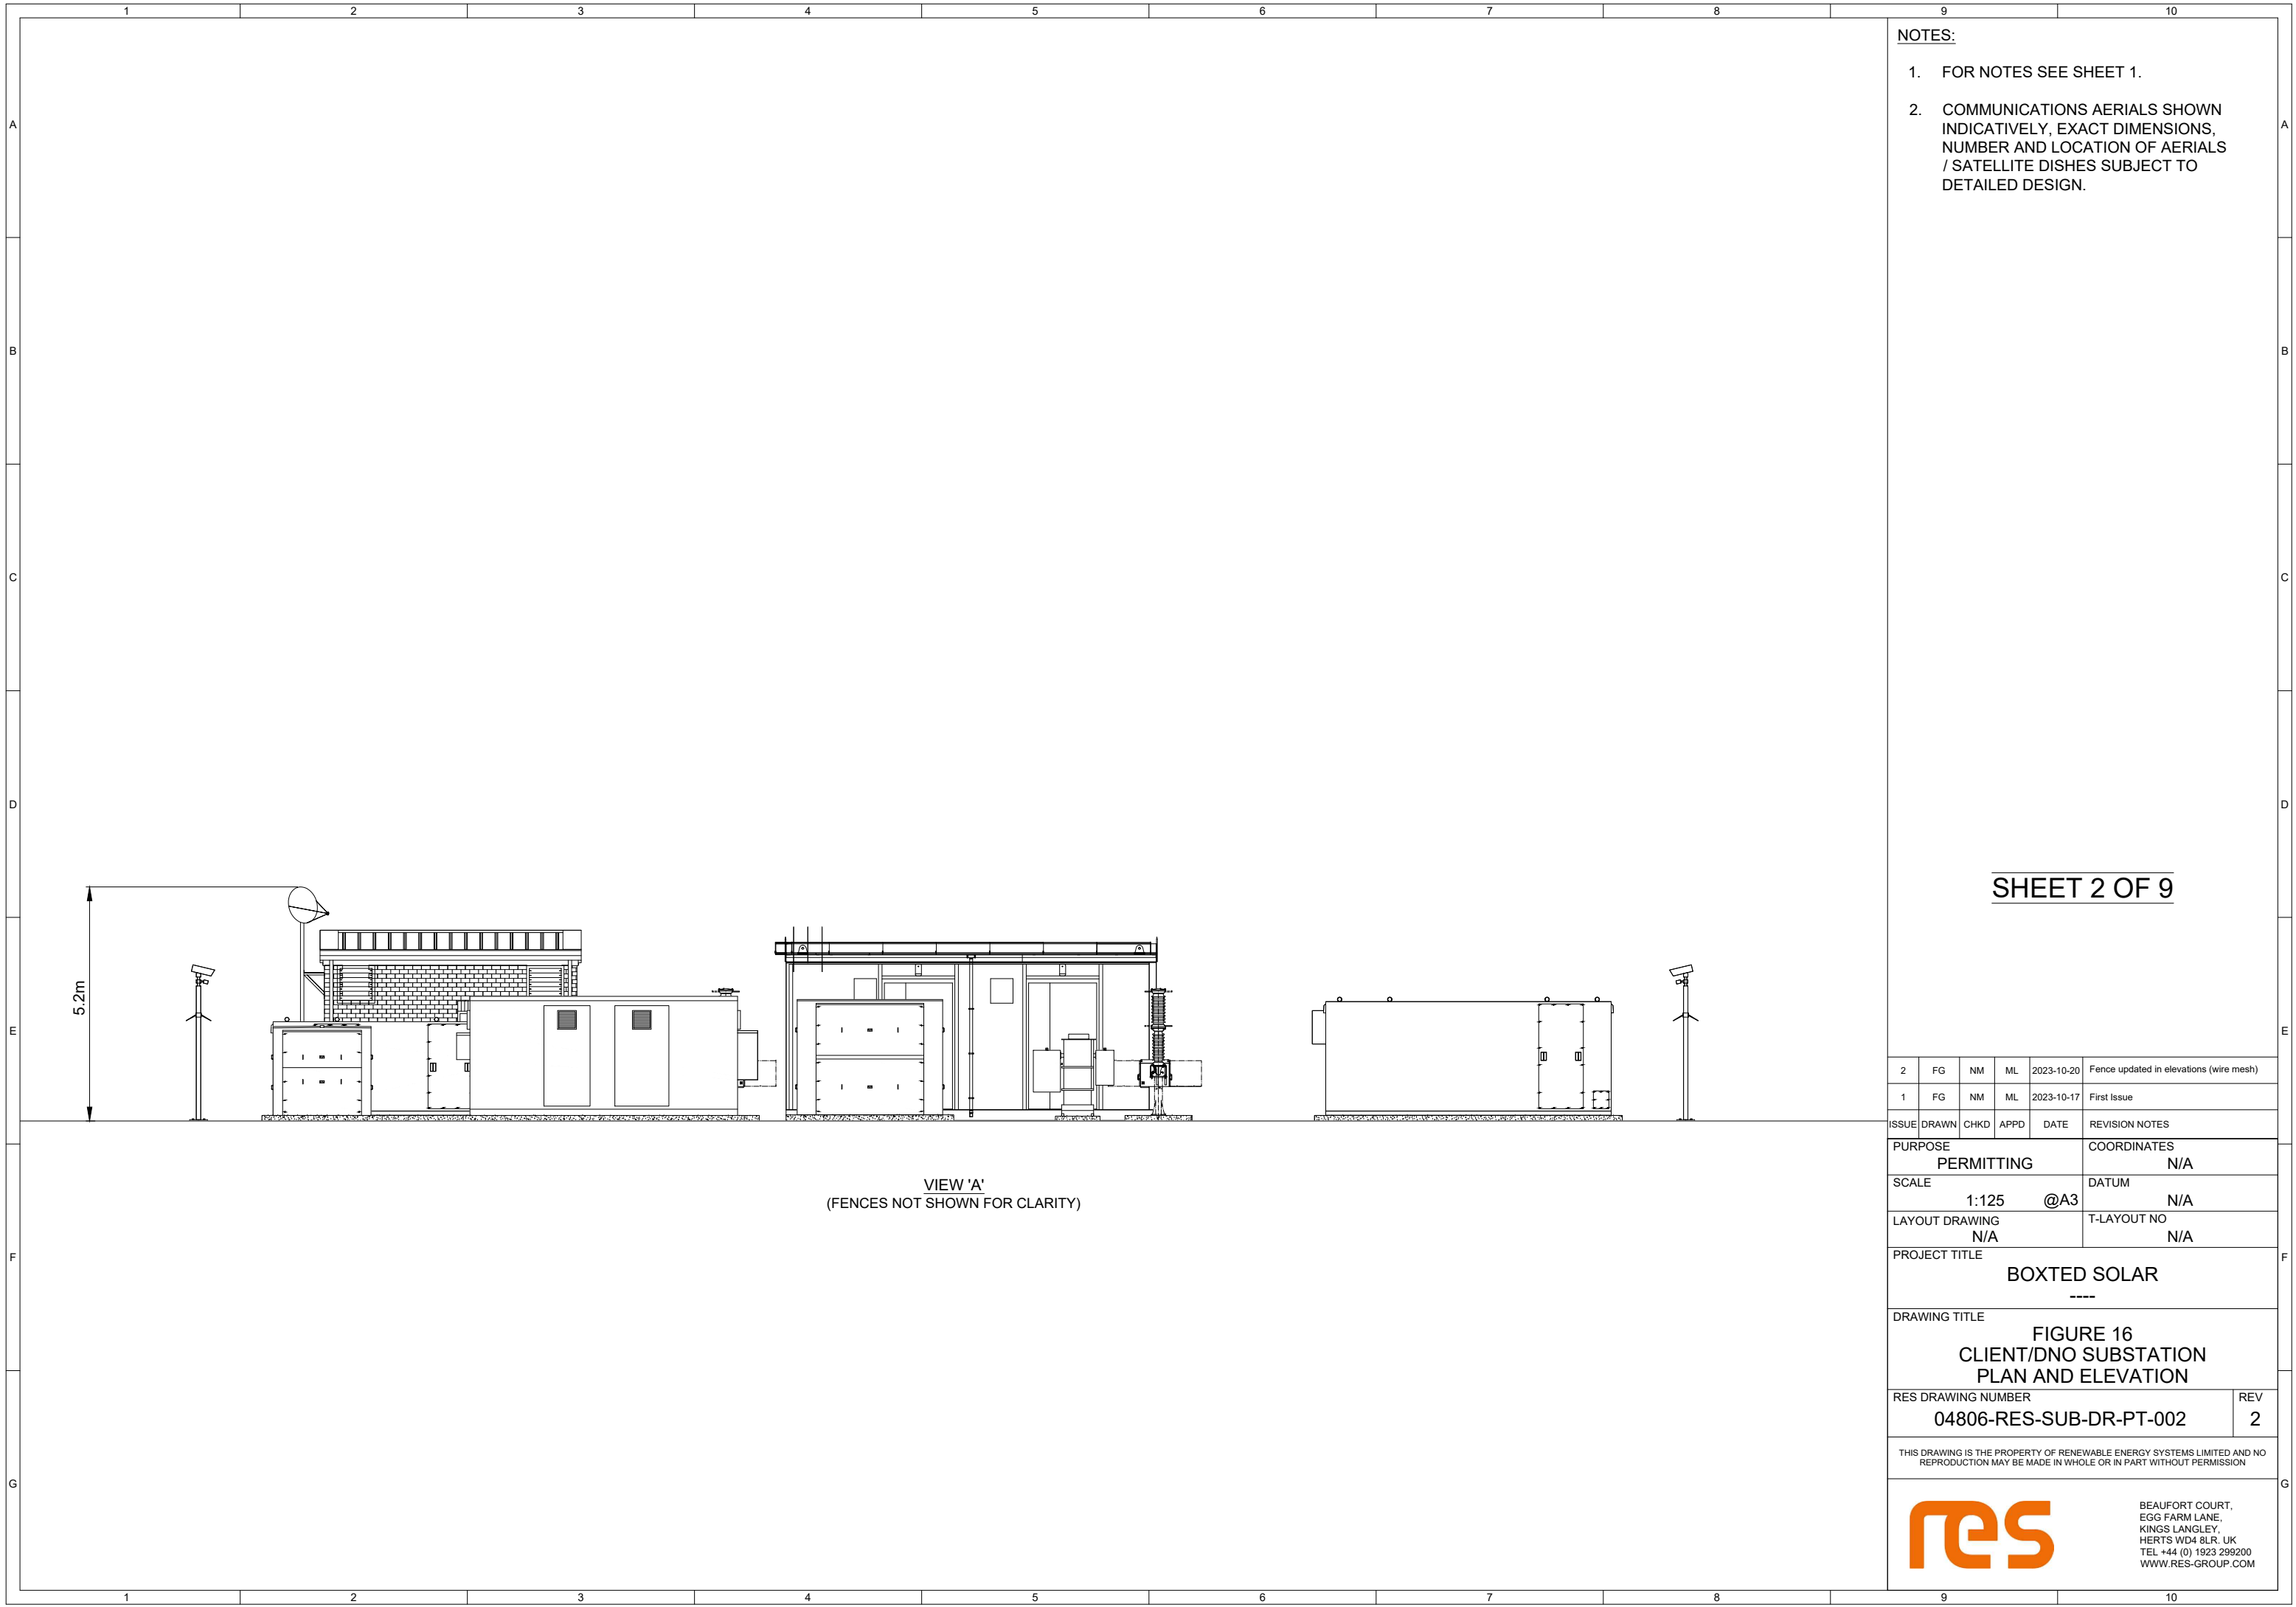

- NOTES:**
1. FOR NOTES SEE SHEET 1.
 2. COMMUNICATIONS AERIALS SHOWN INDICATIVELY, EXACT DIMENSIONS, NUMBER AND LOCATION OF AERIALS / SATELLITE DISHES SUBJECT TO DETAILED DESIGN.

SHEET 2 OF 9

2	FG	NM	ML	2023-10-20	Fence updated in elevations (wire mesh)
1	FG	NM	ML	2023-10-17	First Issue
ISSUE	DRAWN	CHKD	APPD	DATE	REVISION NOTES

PURPOSE	COORDINATES
PERMITTING	N/A
SCALE	DATUM
1:125 @A3	N/A
LAYOUT DRAWING	T-LAYOUT NO
N/A	N/A

PROJECT TITLE
BOXTED SOLAR

DRAWING TITLE
**FIGURE 16
CLIENT/DNO SUBSTATION
PLAN AND ELEVATION**

RES DRAWING NUMBER	REV
04806-RES-SUB-DR-PT-002	2

THIS DRAWING IS THE PROPERTY OF RENEWABLE ENERGY SYSTEMS LIMITED AND NO REPRODUCTION MAY BE MADE IN WHOLE OR IN PART WITHOUT PERMISSION




BEAUFORT COURT,
EGG FARM LANE,
KINGS LANGLEY,
HERTS WD4 8LR, UK
TEL +44 (0) 1923 299200
WWW.RES-GROUP.COM

NOTES:

1. FOR NOTES SEE SHEET 1.
2. COMMUNICATIONS AERIALS SHOWN INDICATIVELY, EXACT DIMENSIONS, NUMBER AND LOCATION OF AERIALS / SATELLITE DISHES SUBJECT TO DETAILED DESIGN.

SHEET 3 OF 9

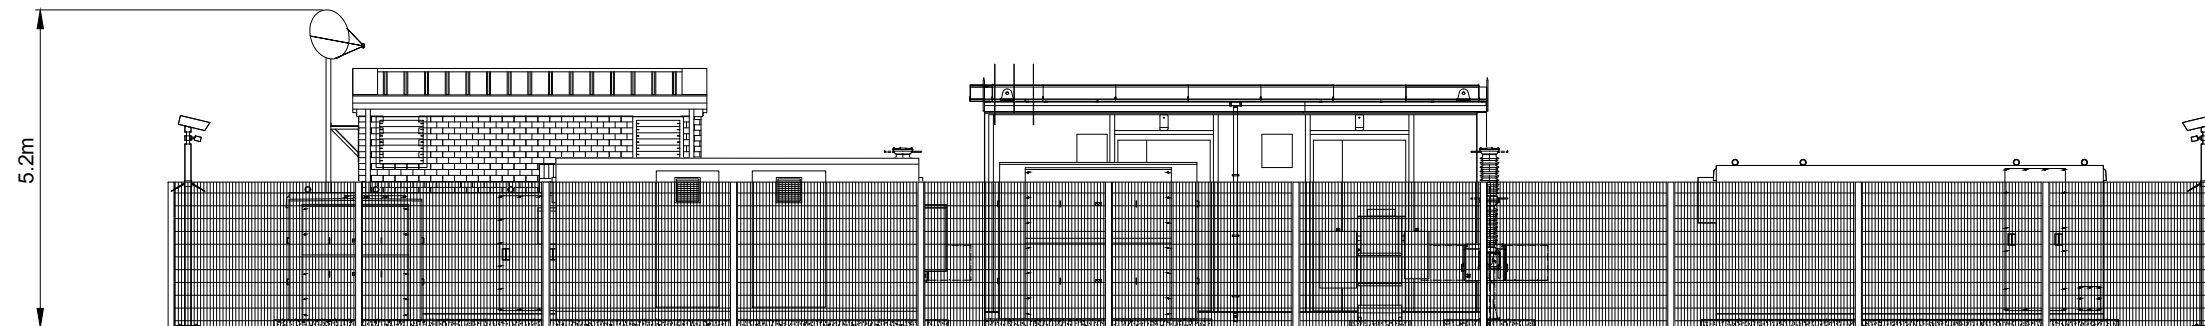

VIEW 'A'
(INCLUDING FENCES)

ISSUE	DRAWN	CHKD	APPD	DATE	REVISION NOTES
2	FG	NM	ML	2023-10-20	Fence updated in elevations (wire mesh)
1	FG	NM	ML	2023-10-17	First Issue

PURPOSE		COORDINATES	
PERMITTING		N/A	
SCALE		DATUM	
1:125	@A3	N/A	
LAYOUT DRAWING		T-LAYOUT NO	
N/A		N/A	

PROJECT TITLE
BOXTED SOLAR

DRAWING TITLE
**FIGURE 16
CLIENT/DNO SUBSTATION
PLAN AND ELEVATION**

RES DRAWING NUMBER	REV
04806-RES-SUB-DR-PT-002	2

THIS DRAWING IS THE PROPERTY OF RENEWABLE ENERGY SYSTEMS LIMITED AND NO REPRODUCTION MAY BE MADE IN WHOLE OR IN PART WITHOUT PERMISSION




BEAUFORT COURT,
EGG FARM LANE,
KINGS LANGLEY,
HERTS WD4 8LR. UK
TEL +44 (0) 1923 299200
WWW.RES-GROUP.COM

NOTES:

1. FOR NOTES SEE SHEET 1.
2. COMMUNICATIONS AERIALS SHOWN INDICATIVELY, EXACT DIMENSIONS, NUMBER AND LOCATION OF AERIALS / SATELLITE DISHES SUBJECT TO DETAILED DESIGN.

SHEET 4 OF 9

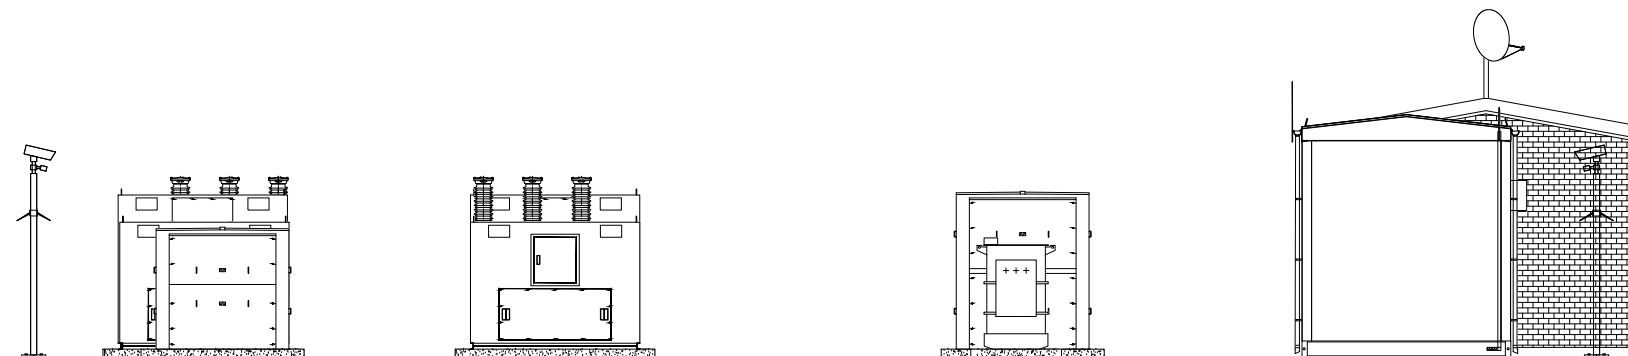

VIEW 'B'
(FENCES NOT SHOWN FOR CLARITY)

2	FG	NM	ML	2023-10-20	Fence updated in elevations (wire mesh)
1	FG	NM	ML	2023-10-17	First Issue

ISSUE	DRAWN	CHKD	APPD	DATE	REVISION NOTES
-------	-------	------	------	------	----------------

PURPOSE	COORDINATES
PERMITTING	N/A

SCALE	DATUM
1:125 @A3	N/A

LAYOUT DRAWING	T-LAYOUT NO
N/A	N/A


PROJECT TITLE	BOXTED SOLAR
DRAWING TITLE	FIGURE 16 CLIENT/DNO SUBSTATION PLAN AND ELEVATION

RES DRAWING NUMBER	REV
04806-RES-SUB-DR-PT-002	2

THIS DRAWING IS THE PROPERTY OF RENEWABLE ENERGY SYSTEMS LIMITED AND NO REPRODUCTION MAY BE MADE IN WHOLE OR IN PART WITHOUT PERMISSION



BEAUFORT COURT,
EGG FARM LANE,
KINGS LANGLEY,
HERTS WD4 8LR, UK
TEL +44 (0) 1923 299200
WWW.RES-GROUP.COM

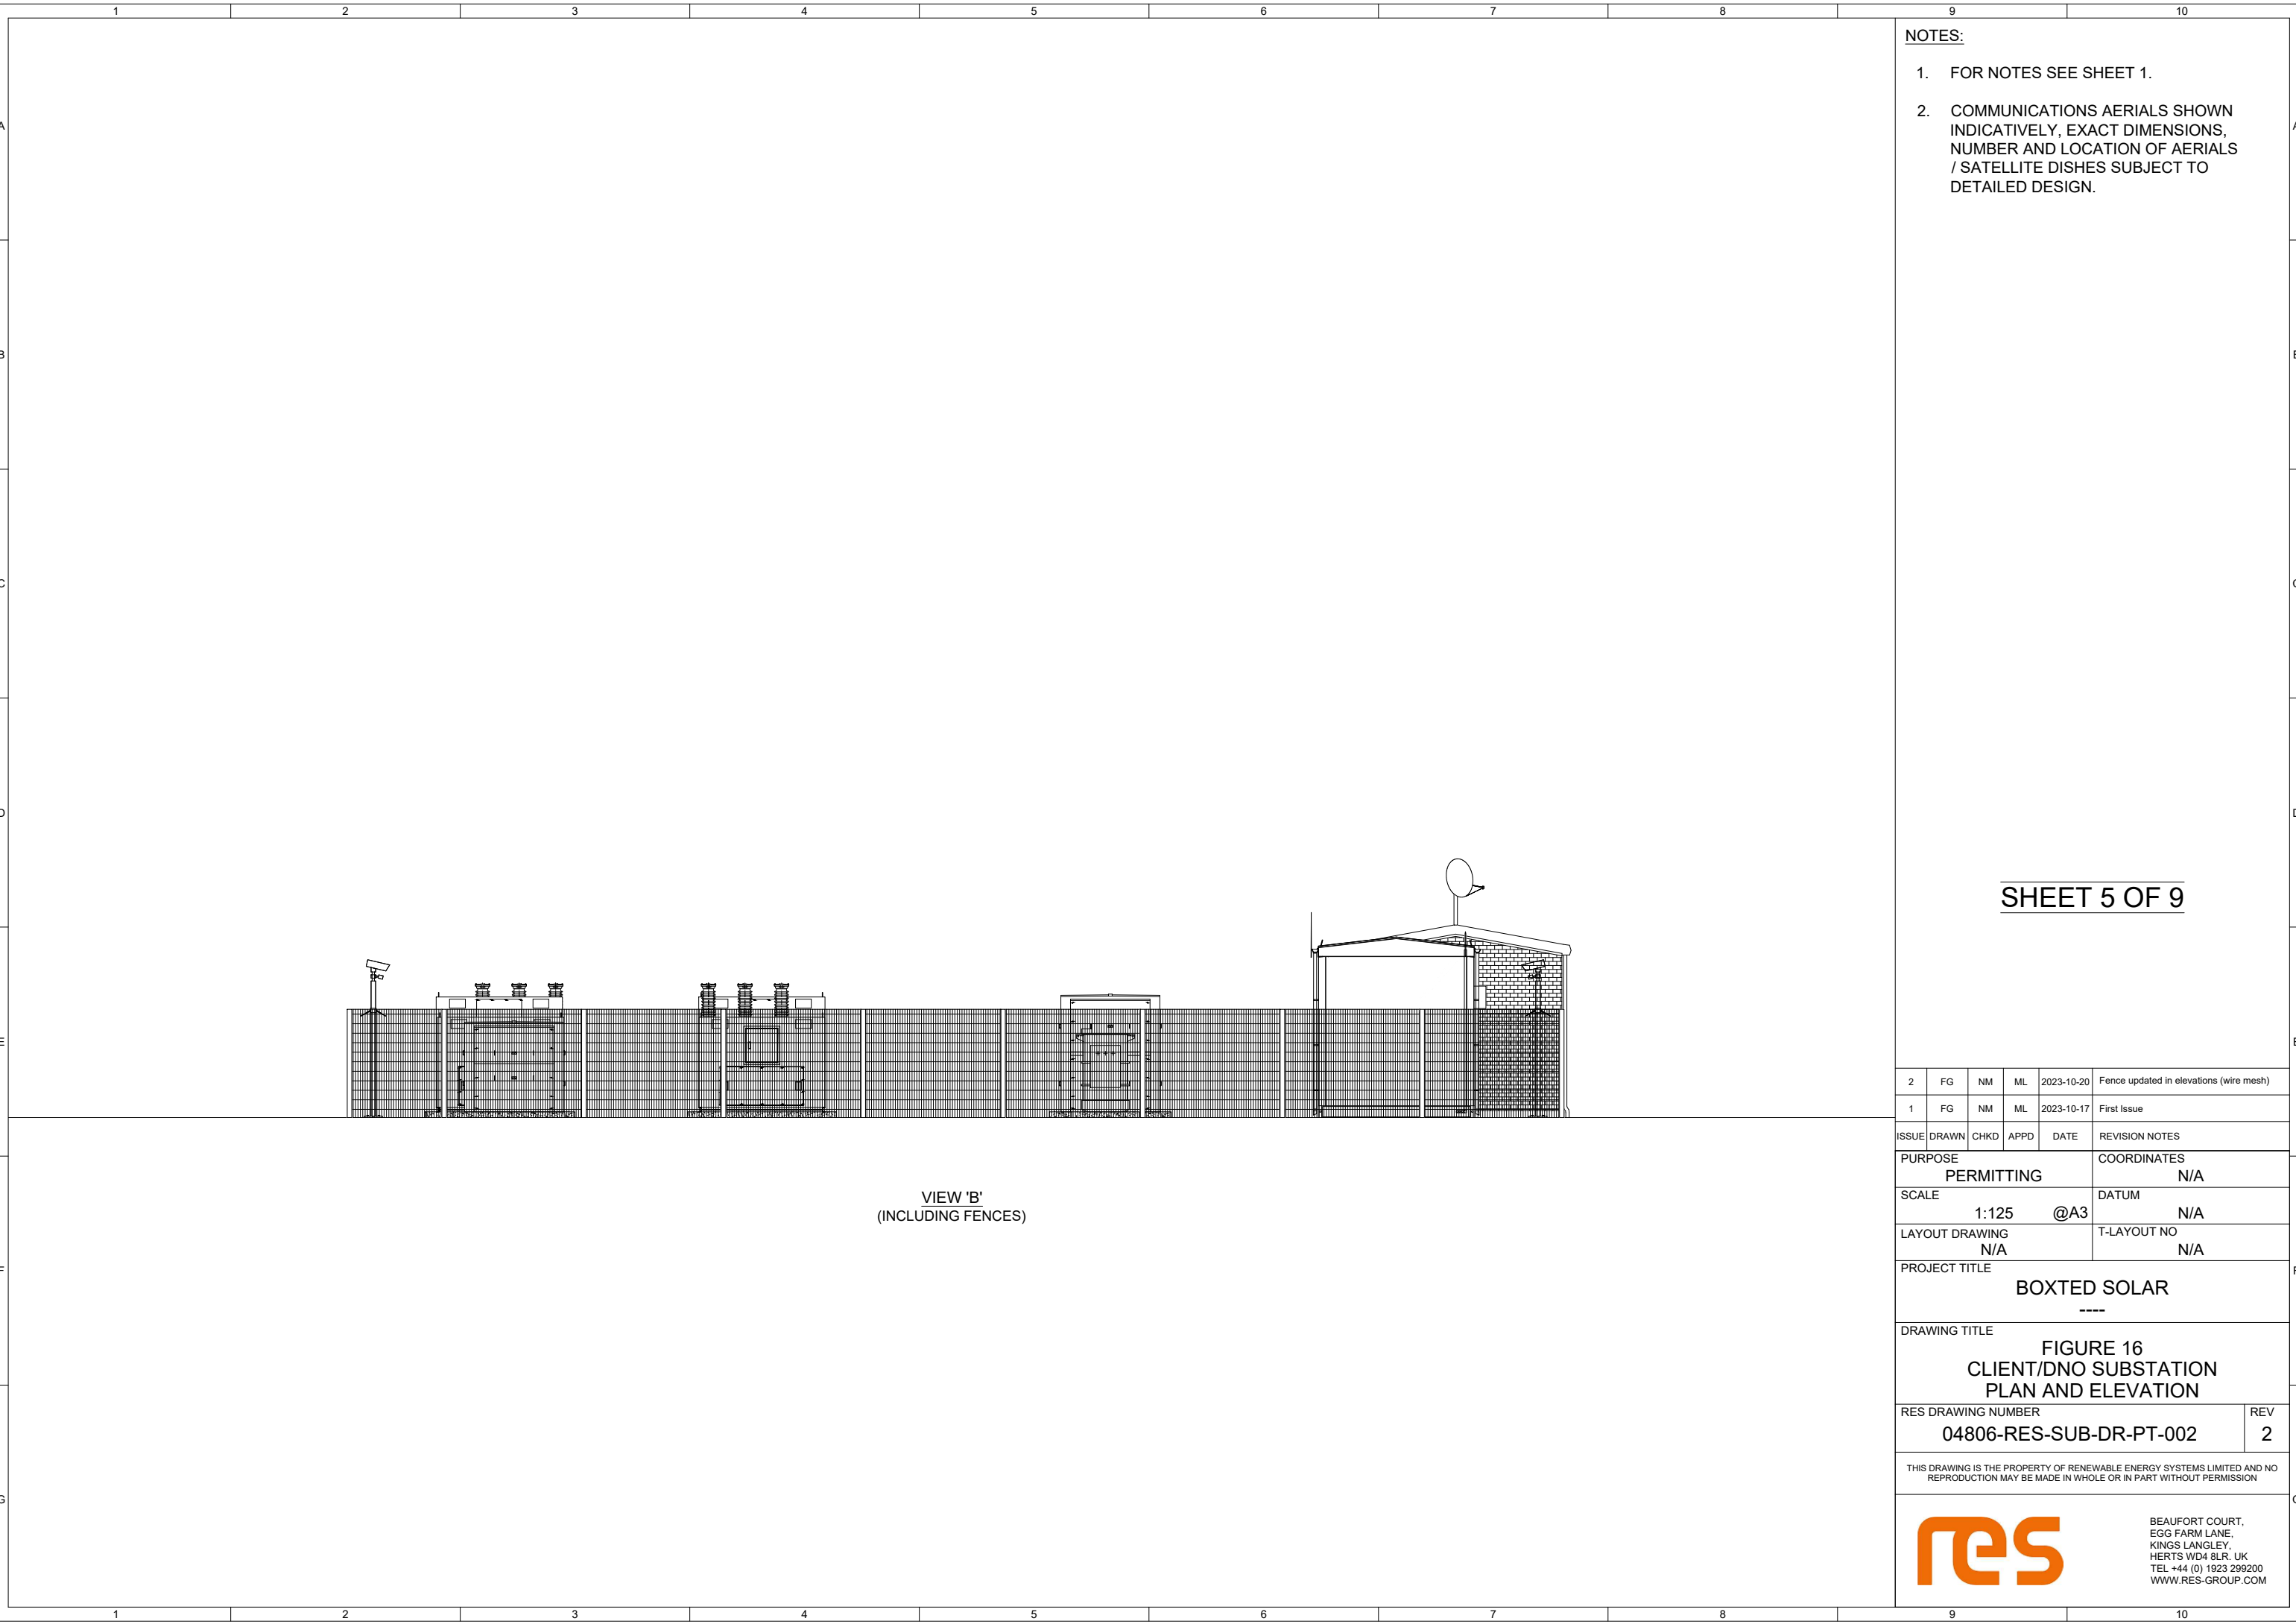

VIEW 'B'
(INCLUDING FENCES)

- NOTES:**
1. FOR NOTES SEE SHEET 1.
 2. COMMUNICATIONS AERIALS SHOWN INDICATIVELY, EXACT DIMENSIONS, NUMBER AND LOCATION OF AERIALS / SATELLITE DISHES SUBJECT TO DETAILED DESIGN.

SHEET 5 OF 9

2	FG	NM	ML	2023-10-20	Fence updated in elevations (wire mesh)
1	FG	NM	ML	2023-10-17	First Issue

ISSUE	DRAWN	CHKD	APPD	DATE	REVISION NOTES
-------	-------	------	------	------	----------------

PURPOSE	COORDINATES
PERMITTING	N/A

SCALE	DATUM
1:125 @A3	N/A

LAYOUT DRAWING	T-LAYOUT NO
N/A	N/A

PROJECT TITLE
BOXTED SOLAR

DRAWING TITLE
**FIGURE 16
CLIENT/DNO SUBSTATION
PLAN AND ELEVATION**

RES DRAWING NUMBER	REV
04806-RES-SUB-DR-PT-002	2

THIS DRAWING IS THE PROPERTY OF RENEWABLE ENERGY SYSTEMS LIMITED AND NO REPRODUCTION MAY BE MADE IN WHOLE OR IN PART WITHOUT PERMISSION




BEAUFORT COURT,
EGG FARM LANE,
KINGS LANGLEY,
HERTS WD4 8LR, UK
TEL +44 (0) 1923 299200
WWW.RES-GROUP.COM

NOTES:

1. FOR NOTES SEE SHEET 1.
2. COMMUNICATIONS AERIALS SHOWN INDICATIVELY, EXACT DIMENSIONS, NUMBER AND LOCATION OF AERIALS / SATELLITE DISHES SUBJECT TO DETAILED DESIGN.

SHEET 6 OF 9

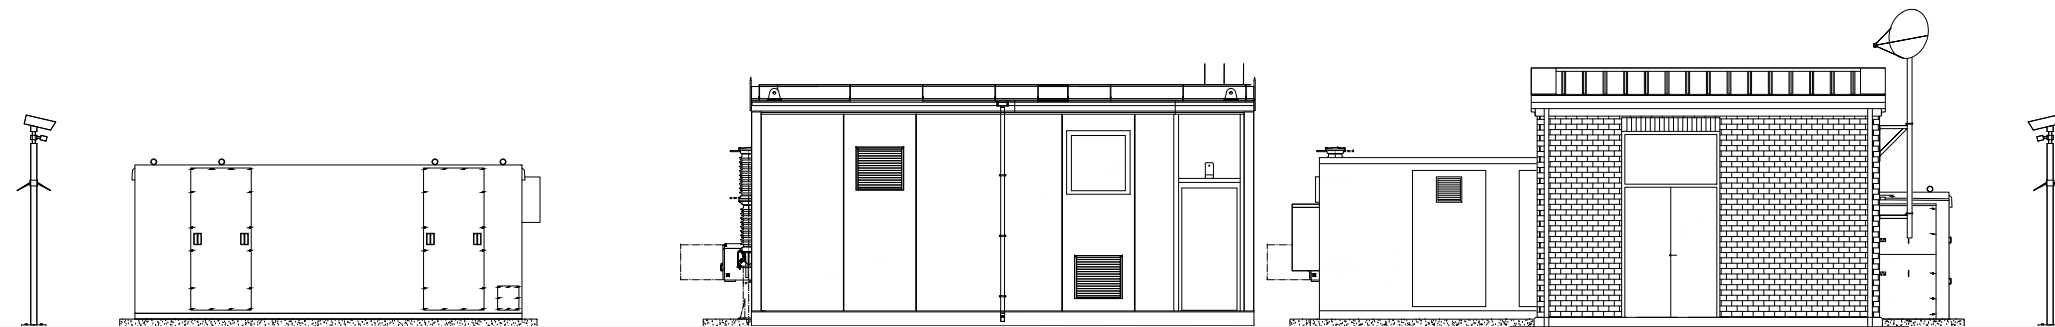

VIEW 'C'
(FENCES NOT SHOWN FOR CLARITY)

2	FG	NM	ML	2023-10-20	Fence updated in elevations (wire mesh)
---	----	----	----	------------	---

1	FG	NM	ML	2023-10-17	First Issue
---	----	----	----	------------	-------------

ISSUE	DRAWN	CHKD	APPD	DATE	REVISION NOTES
-------	-------	------	------	------	----------------

PURPOSE	COORDINATES
PERMITTING	N/A

SCALE	DATUM
1:125 @A3	N/A

LAYOUT DRAWING	T-LAYOUT NO
N/A	N/A

PROJECT TITLE	BOXTED SOLAR
DRAWING TITLE	FIGURE 16 CLIENT/DNO SUBSTATION PLAN AND ELEVATION

RES DRAWING NUMBER	REV
04806-RES-SUB-DR-PT-002	2

THIS DRAWING IS THE PROPERTY OF RENEWABLE ENERGY SYSTEMS LIMITED AND NO REPRODUCTION MAY BE MADE IN WHOLE OR IN PART WITHOUT PERMISSION




BEAUFORT COURT,
EGG FARM LANE,
KINGS LANGLEY,
HERTS WD4 8LR, UK
TEL +44 (0) 1923 299200
WWW.RES-GROUP.COM

NOTES:

1. FOR NOTES SEE SHEET 1.
2. COMMUNICATIONS AERIALS SHOWN INDICATIVELY, EXACT DIMENSIONS, NUMBER AND LOCATION OF AERIALS / SATELLITE DISHES SUBJECT TO DETAILED DESIGN.

SHEET 7 OF 9

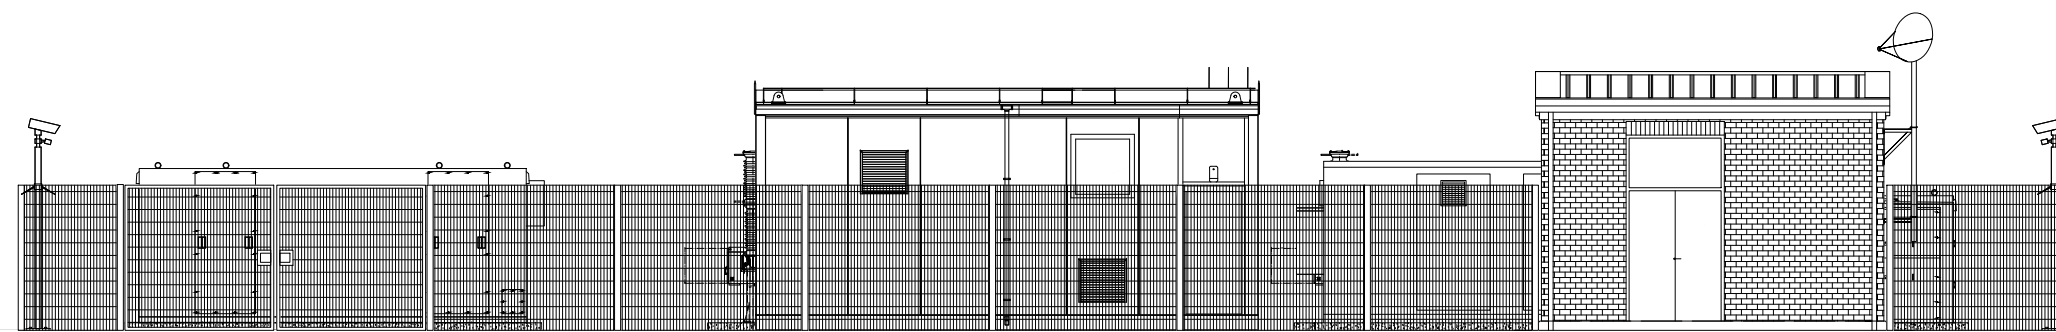

VIEW 'C'
(INCLUDING FENCES)

2	FG	NM	ML	2023-10-20	Fence updated in elevations (wire mesh)
1	FG	NM	ML	2023-10-17	First Issue

ISSUE	DRAWN	CHKD	APPD	DATE	REVISION NOTES
-------	-------	------	------	------	----------------

PURPOSE	COORDINATES
PERMITTING	N/A

SCALE	DATUM
1:125 @A3	N/A

LAYOUT DRAWING	T-LAYOUT NO
N/A	N/A

PROJECT TITLE
BOXTED SOLAR

DRAWING TITLE
FIGURE 16 CLIENT/DNO SUBSTATION PLAN AND ELEVATION

RES DRAWING NUMBER	REV
04806-RES-SUB-DR-PT-002	2

THIS DRAWING IS THE PROPERTY OF RENEWABLE ENERGY SYSTEMS LIMITED AND NO REPRODUCTION MAY BE MADE IN WHOLE OR IN PART WITHOUT PERMISSION




BEAUFORT COURT,
EGG FARM LANE,
KINGS LANGLEY,
HERTS WD4 8LR, UK
TEL +44 (0) 1923 299200
WWW.RES-GROUP.COM

NOTES:

1. FOR NOTES SEE SHEET 1.
2. COMMUNICATIONS AERIALS SHOWN INDICATIVELY, EXACT DIMENSIONS, NUMBER AND LOCATION OF AERIALS / SATELLITE DISHES SUBJECT TO DETAILED DESIGN.

SHEET 8 OF 9

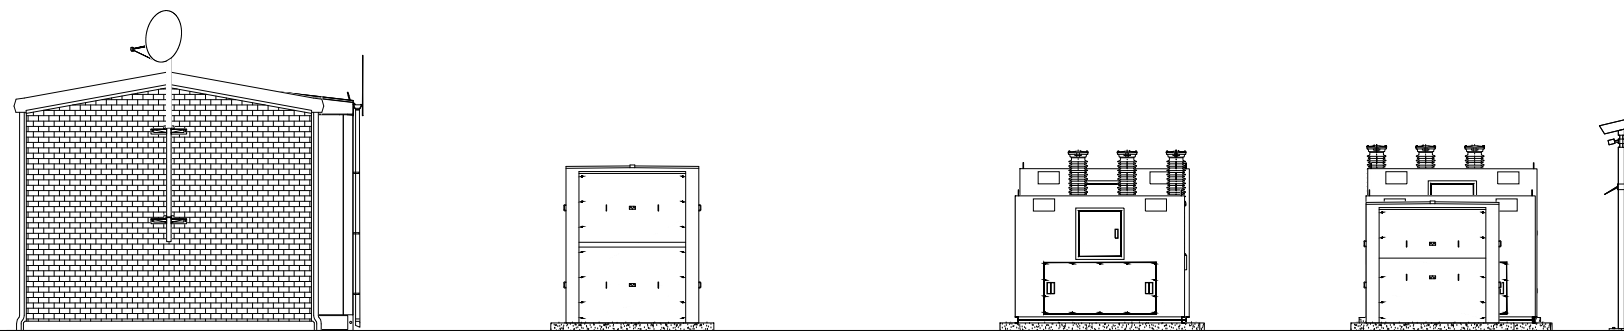

VIEW 'D'
(FENCES NOT SHOWN FOR CLARITY)

2	FG	NM	ML	2023-10-20	Fence updated in elevations (wire mesh)
1	FG	NM	ML	2023-10-17	First Issue

ISSUE	DRAWN	CHKD	APPD	DATE	REVISION NOTES
-------	-------	------	------	------	----------------

PURPOSE	COORDINATES
PERMITTING	N/A

SCALE	DATUM
1:125 @A3	N/A

LAYOUT DRAWING	T-LAYOUT NO
N/A	N/A

PROJECT TITLE
BOXTED SOLAR


DRAWING TITLE
**FIGURE 16
CLIENT/DNO SUBSTATION
PLAN AND ELEVATION**

RES DRAWING NUMBER	REV
04806-RES-SUB-DR-PT-002	2

THIS DRAWING IS THE PROPERTY OF RENEWABLE ENERGY SYSTEMS LIMITED AND NO REPRODUCTION MAY BE MADE IN WHOLE OR IN PART WITHOUT PERMISSION



BEAUFORT COURT,
EGG FARM LANE,
KINGS LANGLEY,
HERTS WD4 8LR, UK
TEL +44 (0) 1923 299200
WWW.RES-GROUP.COM

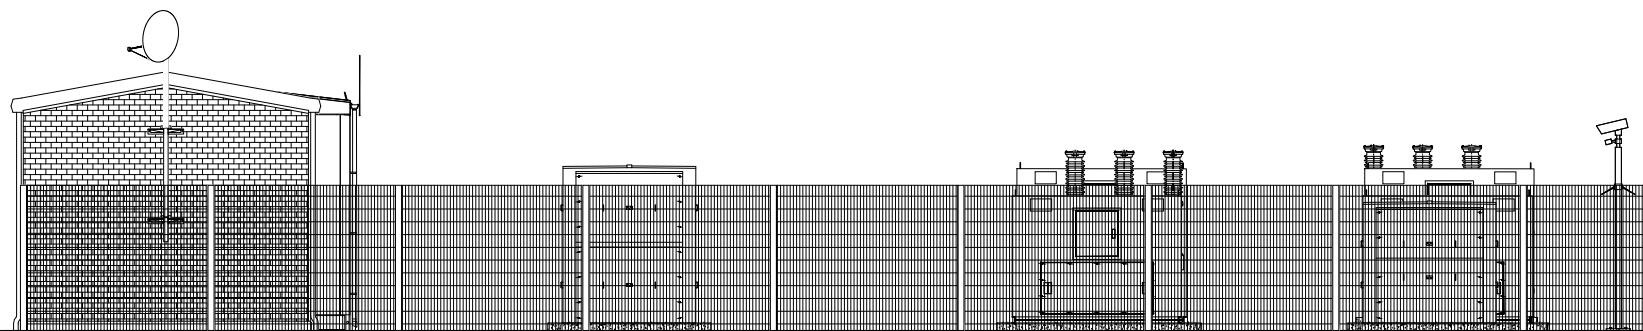

VIEW 'D'
(INCLUDING FENCES)

NOTES:

1. FOR NOTES SEE SHEET 1.
2. COMMUNICATIONS AERIALS SHOWN INDICATIVELY, EXACT DIMENSIONS, NUMBER AND LOCATION OF AERIALS / SATELLITE DISHES SUBJECT TO DETAILED DESIGN.

SHEET 9 OF 9

2	FG	NM	ML	2023-10-20	Fence updated in elevations (wire mesh)
1	FG	NM	ML	2023-10-17	First Issue

ISSUE	DRAWN	CHKD	APPD	DATE	REVISION NOTES
PURPOSE					COORDINATES
PERMITTING					N/A
SCALE					DATUM
1:125 @A3					N/A
LAYOUT DRAWING					T-LAYOUT NO
N/A					N/A

PROJECT TITLE
BOXTED SOLAR

DRAWING TITLE
**FIGURE 16
CLIENT/DNO SUBSTATION
PLAN AND ELEVATION**

RES DRAWING NUMBER	REV
04806-RES-SUB-DR-PT-002	2

THIS DRAWING IS THE PROPERTY OF RENEWABLE ENERGY SYSTEMS LIMITED AND NO REPRODUCTION MAY BE MADE IN WHOLE OR IN PART WITHOUT PERMISSION



BEAUFORT COURT,
EGG FARM LANE,
KINGS LANGLEY,
HERTS WD4 8LR, UK
TEL +44 (0) 1923 299200
WWW.RES-GROUP.COM